


VOORGENOMEN SPLITSING IN 142 APPARTEMENTSRECHTEN  
VAN DE PERCELEN KADASTRAAL BEKEND :

GEMEENTE: DEN HELDER

SECTIE: H

NUMMER: 4577 (ged.) en 4581 (ged.)

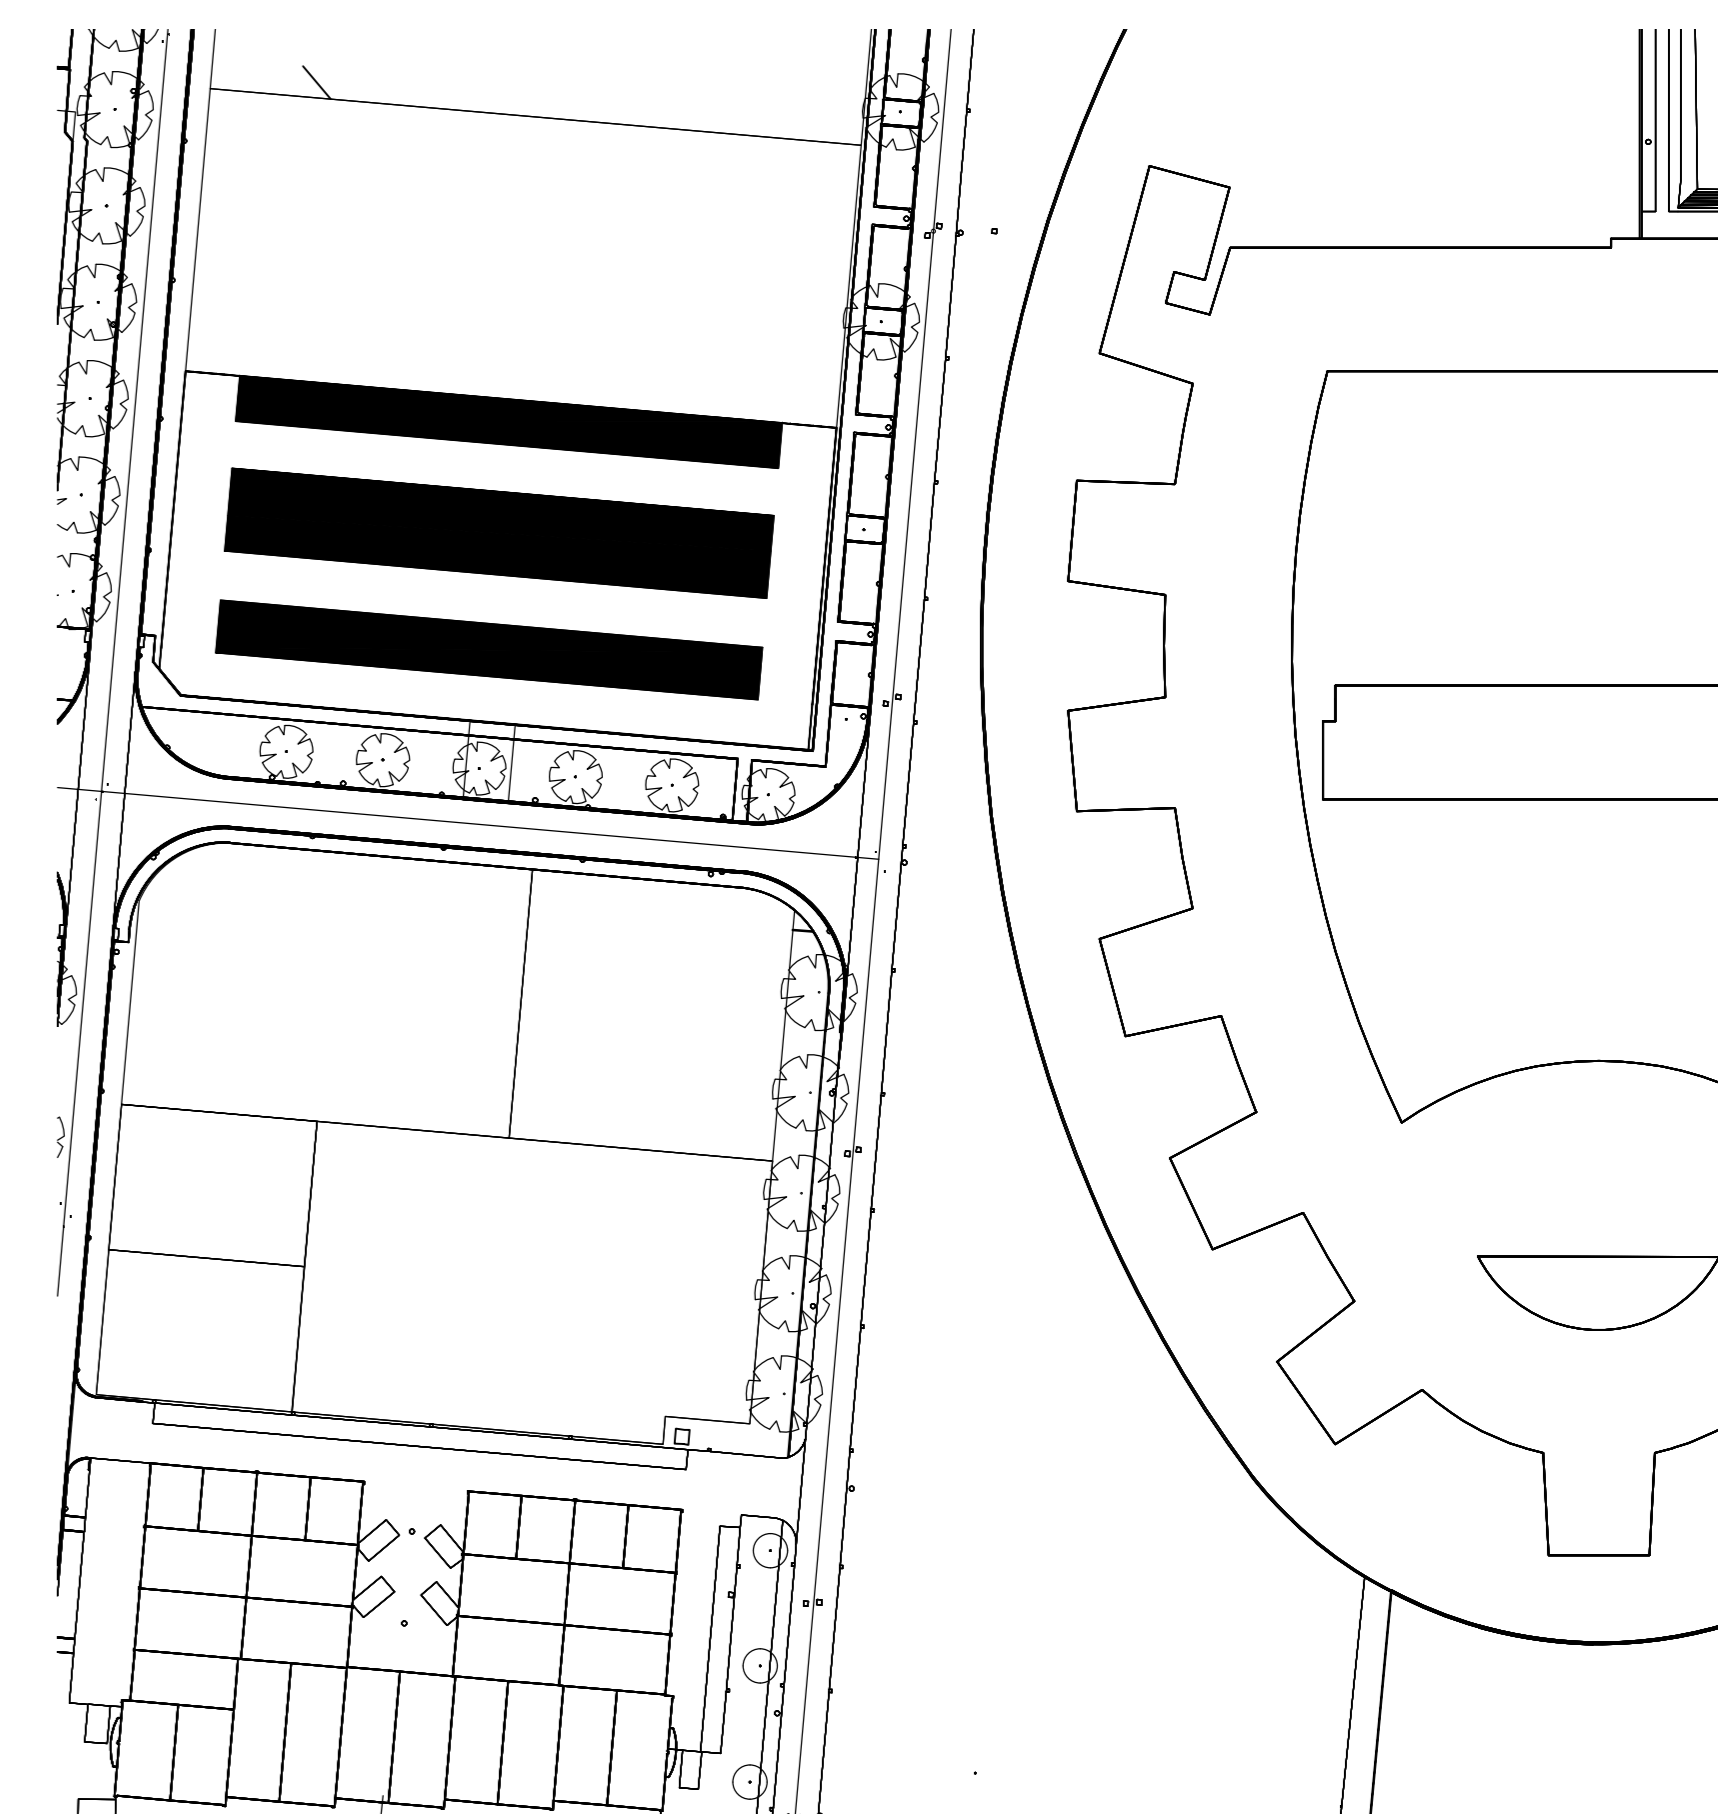

SITUATIE  
SCHAAL 1:1000



→ A

24	23	22	21	20	19	18	17	16	15	14	13	12	11	10	09	08	07	06	05	04	03	02	01
26	27	28	29	30	31	32	33	34	35	36	37	38	39	40	41	42	43	44	45	46	47	48	
25																							
71	70	69	68	67	66	65	64	63	62	61	60	59	58	57	56	55	54	53	52	51	50	49	
72	73	74	75	76	77	78	79	80	81	82	83	84	85	86	87	88	89	90	91	92	93	94	95

→ A


96	97	98	99	100	101	102	103	104	105	106	107	108	109	110	111	112	113	114	115	116	117	118	
142	141	140	139	138	137	136	135	134	133	132	131	130	129	128	127	126	125	124	123	122	121	120	119

→ A

PLATTEGROND  
VERDIEPING  
SCHAAL 1:200

→ A

PLATTEGROND  
BEGANEGROND  
SCHAAL 1:200

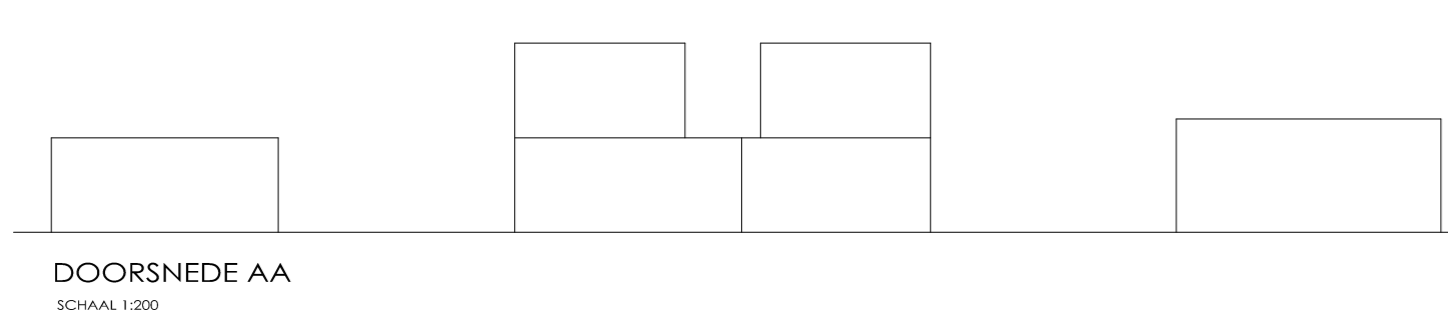

project:	Boxcomplex Van der Sterweg ong. Den Helder			projectnr.
onderwerp:	Splitsingstekening			
schaal:	1:200/ 1:1000	datum:	30-11-2021	gewijzigd:
formaat:	A0	getekend:	JS	tekening
				1

